
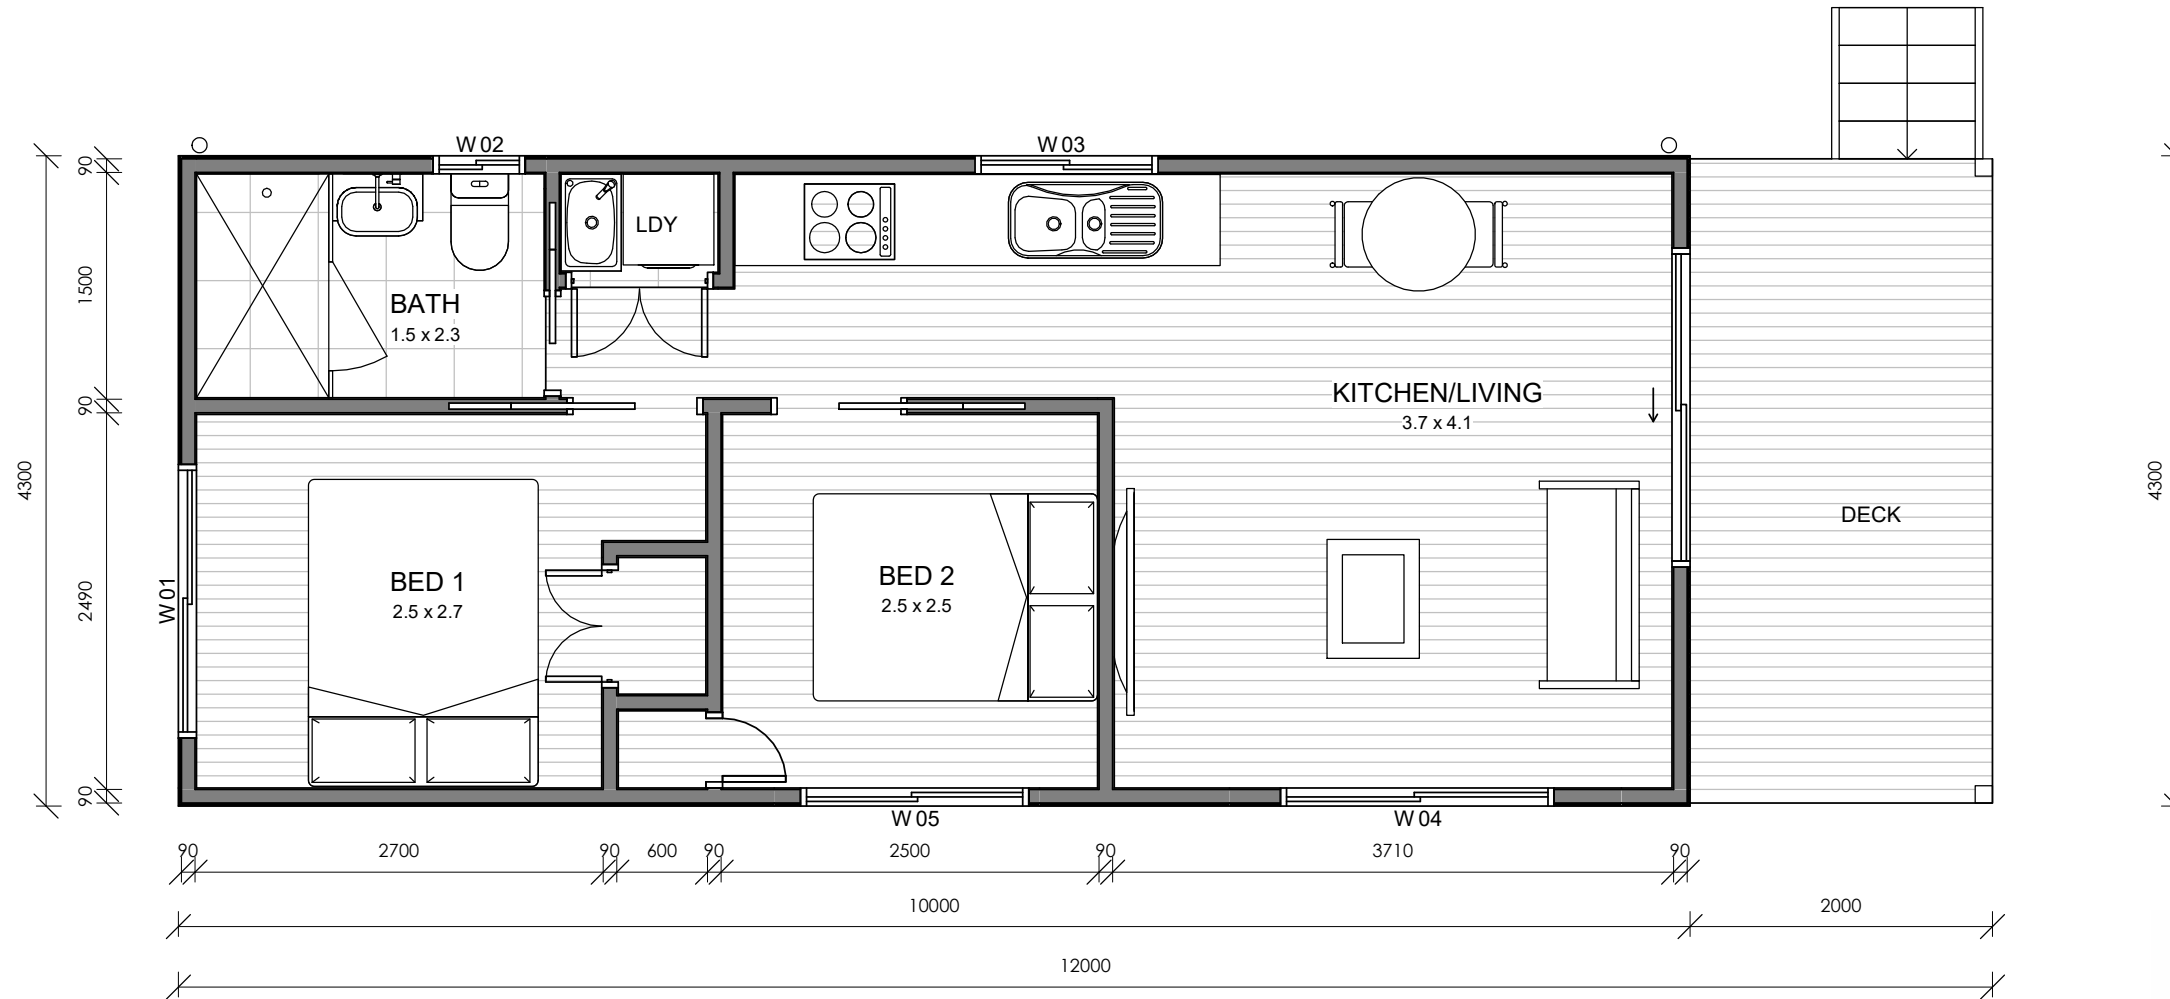
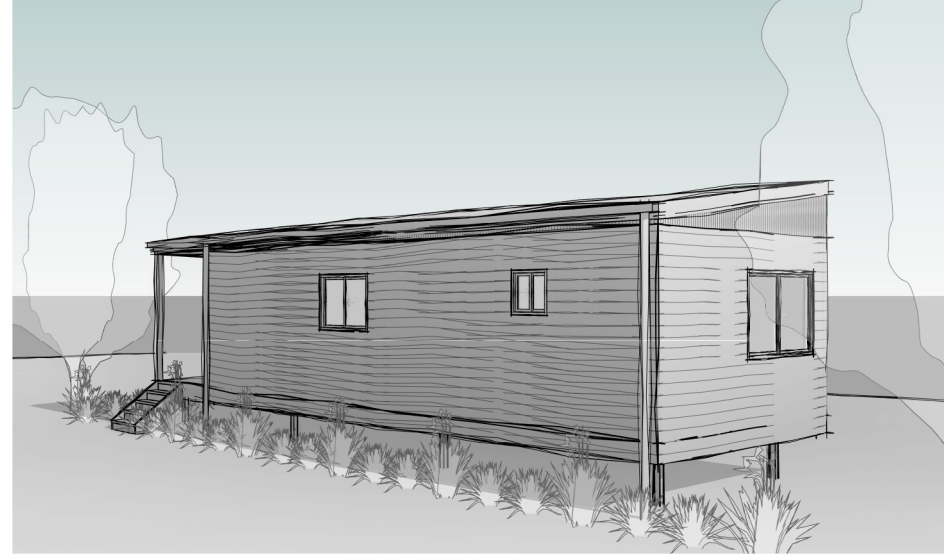


012 K'GARI

SKILLION ROOF

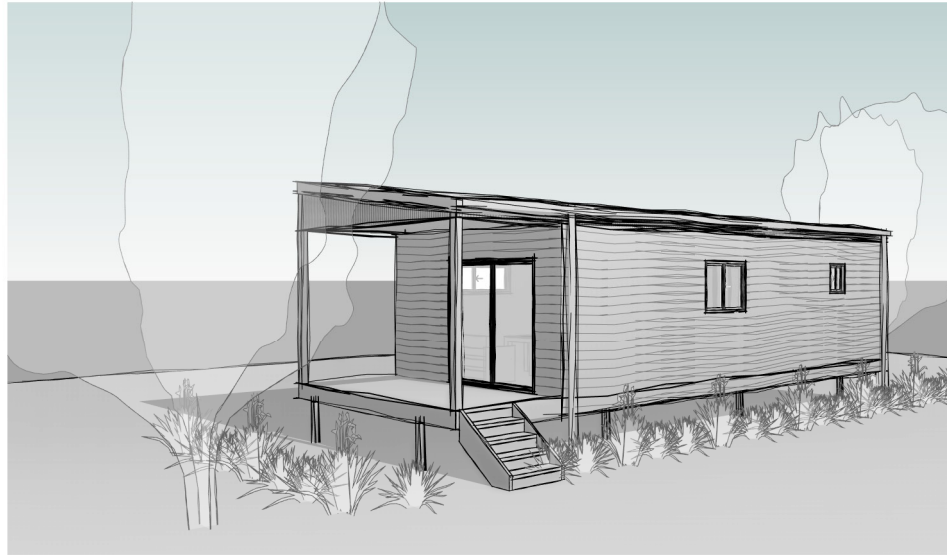

WINDOW SCHEDULE

| Type Mark | Count | Height | Width | Type | Head Height | Comments |
|-----------|-------|--------|-------|-------------------|-------------|--------------------------|
| 01 | 1 | 1200 | 1810 | ALUMINIUM SLIDING | 2100 | |
| 02 | 1 | 600 | 610 | ALUMINIUM SLIDING | 2100 | TRANSLUCENT SAFETY GLASS |
| 03 | 1 | 900 | 1210 | ALUMINIUM SLIDING | 2100 | |
| 04 | 1 | 600 | 1810 | ALUMINIUM SLIDING | 2100 | |
| 05 | 1 | 600 | 1510 | ALUMINIUM SLIDING | 2100 | |

43m²
2 BED
1 BATH



85 OLD TOORBUL POINT RD,
CABOOLTURE, QLD, 4510.

PROPOSED FLOOR PLAN


SHEET: A - 01 REV: A 23.01.2023



1 **01 NORTH ELEVATION**
1 : 100 @A3



2 **02 EAST ELEVATION**
1 : 100 @A3

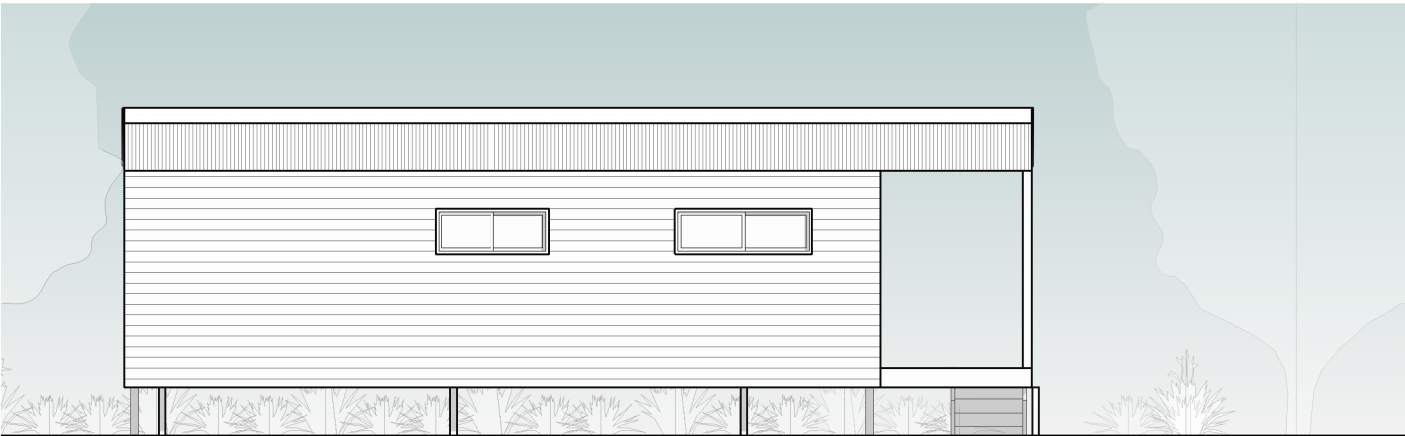

3 **03 SOUTH ELEVATION**
1 : 100 @A3



4 **04 WEST ELEVATION**
1 : 100 @A3



85 OLD TOORBUL POINT RD,
CABOOLTURE, QLD, 4510.

PROPOSED ELEVATIONS 1

SHEET: A - 02 REV: A 23.01.2023