


HAMILTON RURAL

18000

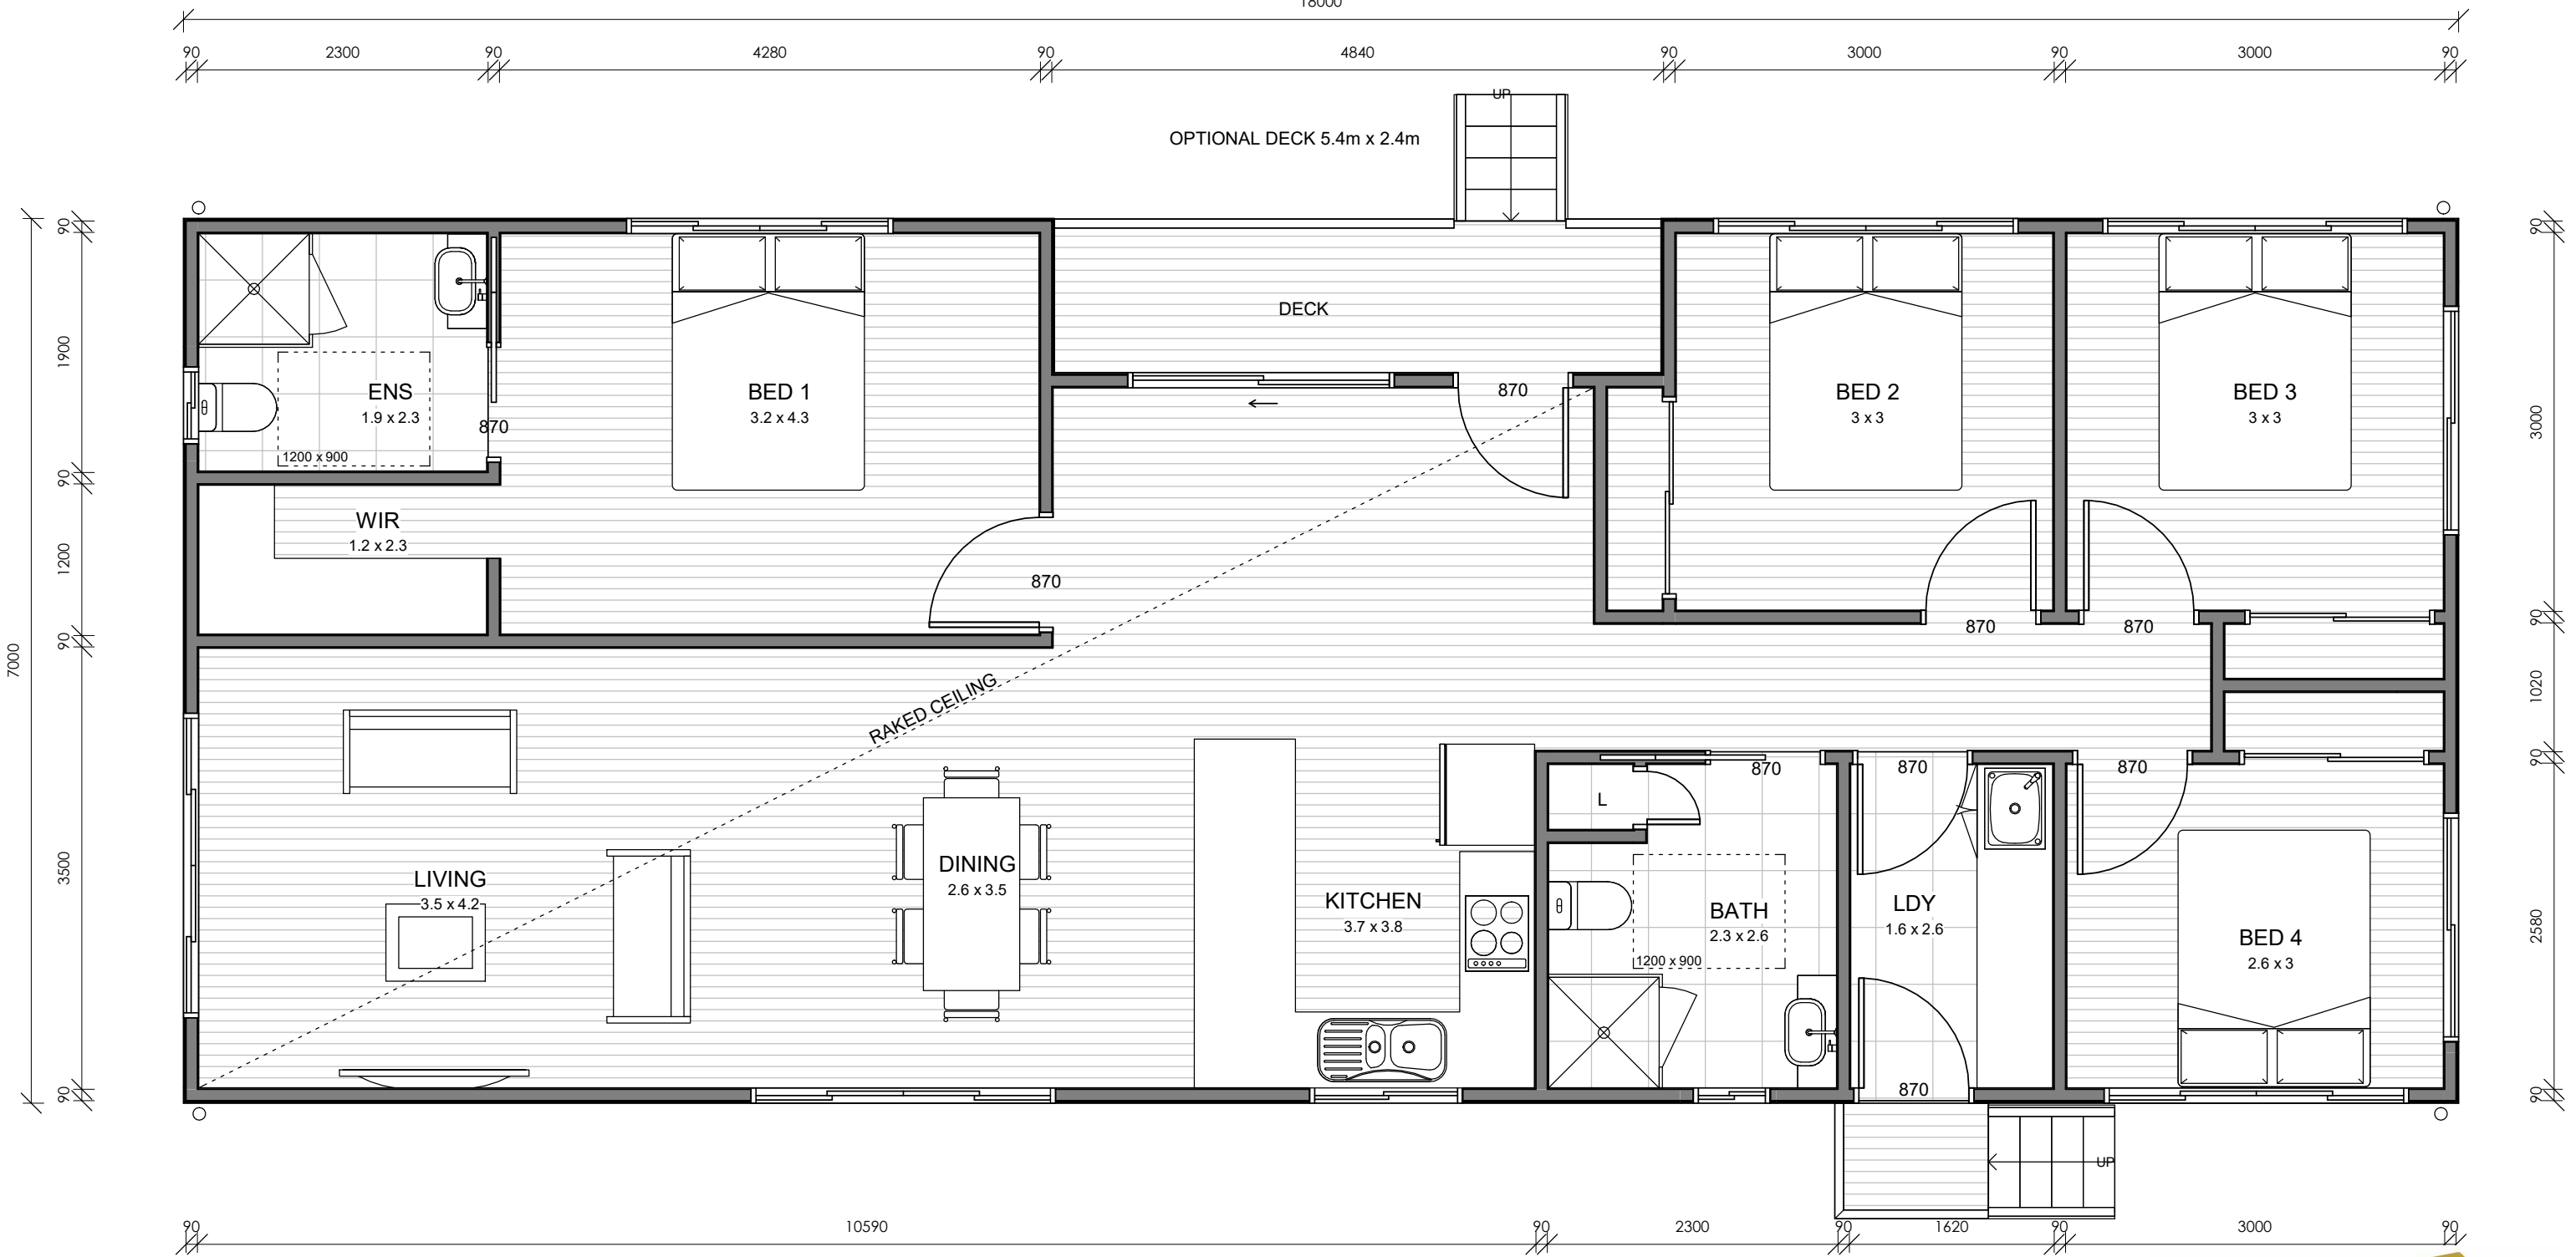

120.1m²
4 BED
2 BATH



Quality Homes for Lifestyle or Investment

85 OLD TOORBUL POINT RD,
 CABOOLTURE, QLD, 4510.

PROPOSED FLOOR PLAN

SHEET: A - 01 REV: C 14.08.2023



1 **01 NORTH ELEVATION**
1 : 100 @A3



2 **02 EAST ELEVATION**
1 : 100 @A3



3 **03 SOUTH ELEVATION**
1 : 100 @A3




4 **04 WEST ELEVATION**
1 : 100 @A3



85 OLD TOORBUL POINT RD,
CABOOLTURE, QLD, 4510.

PROPOSED ELEVATIONS 1

SHEET: A - 02 REV: C 14.08.2023

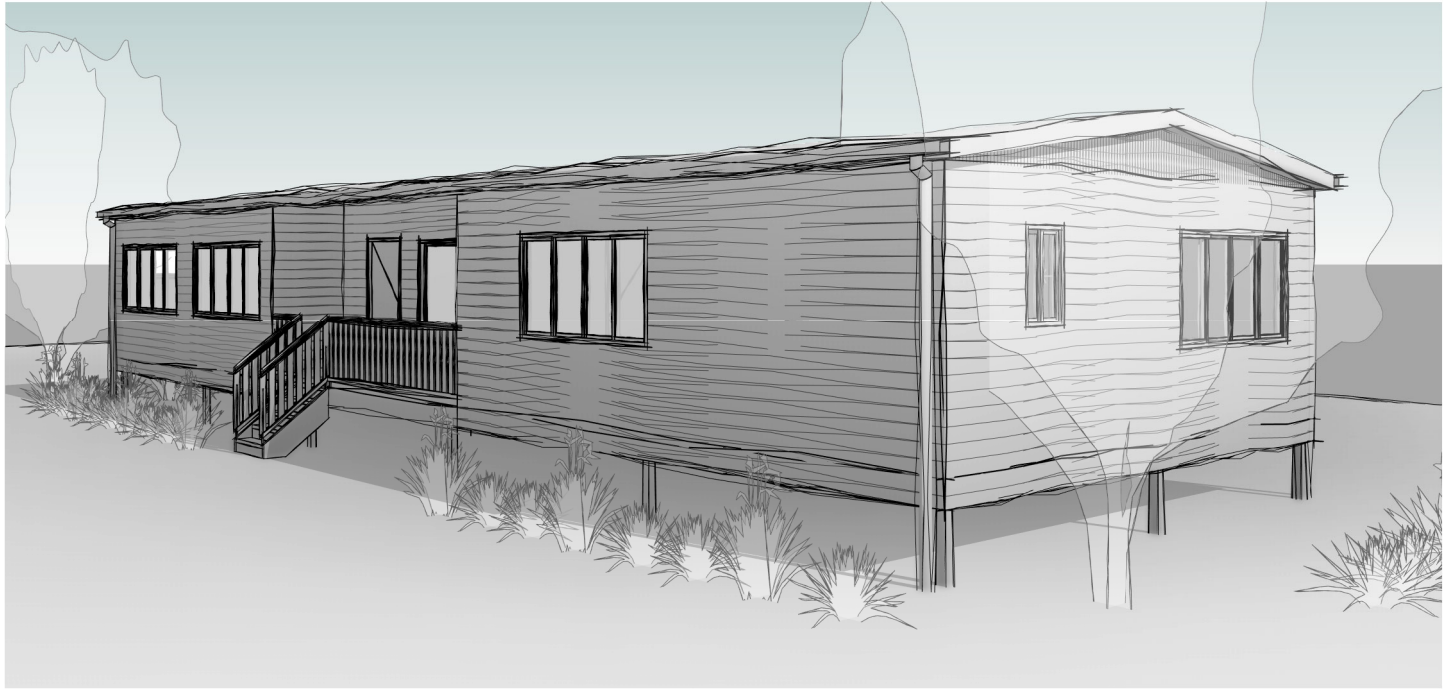

85 OLD TOORBUL POINT RD,
CABOOLTURE, QLD, 4510.

3D

SHEET: A - 03 REV: C 14.08.2023